


# ALLOWABLE LOCATIONS OF RESIDENTIAL SHEDS

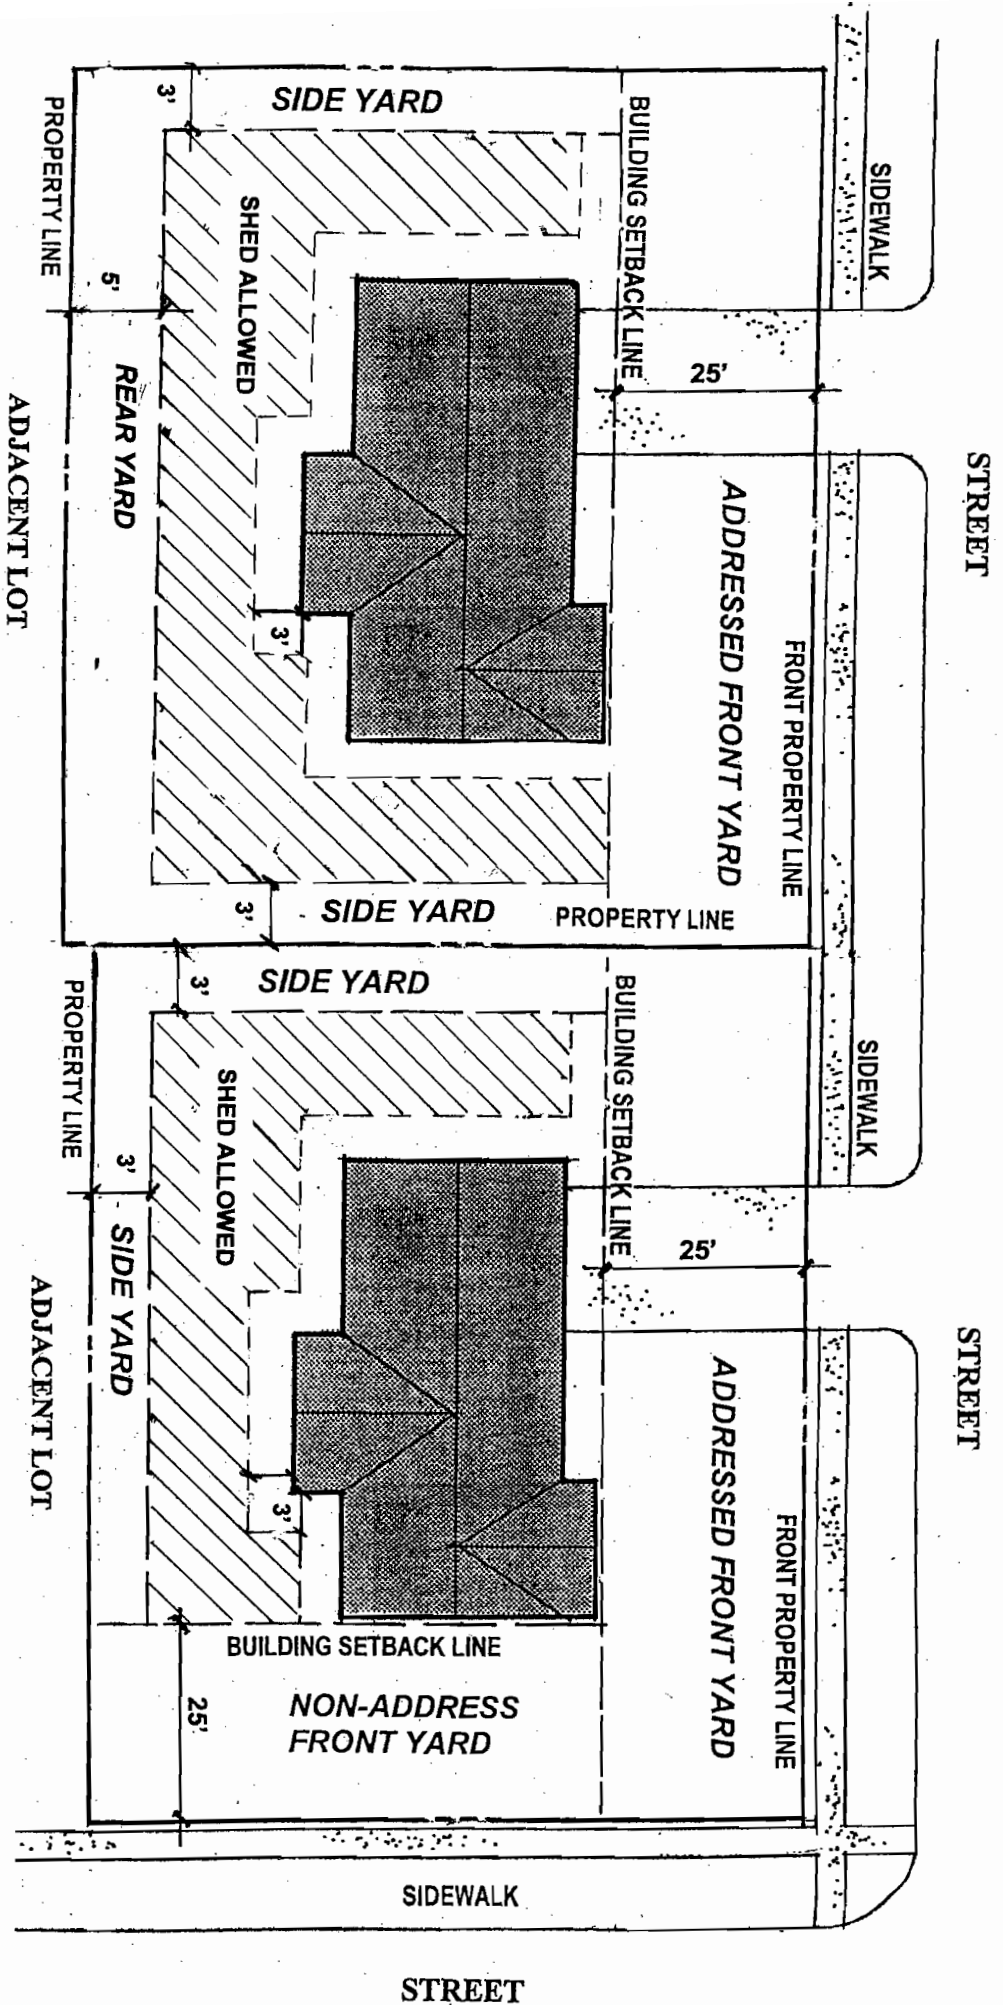

**NON-CORNER LOT**

**CORNER LOT**

- Sheds over 120 sq. ft. require Building Permits
- Sheds may be no closer than 3' from other structures
- Sheds may not be built over easements
- Overhead power lines must have > 8' vertical clearance above shed roofs and above 3' in all directions from roof

City of Salina/ Development Services  
 Planning & Community Development  
 City-County Building  
 300 W. Ash Street, Room 201

785-309-5720

FAX 785-309-5713